


EXHIBIT ONLY - NOT FOR RECORDING OR LAND TRANSFER

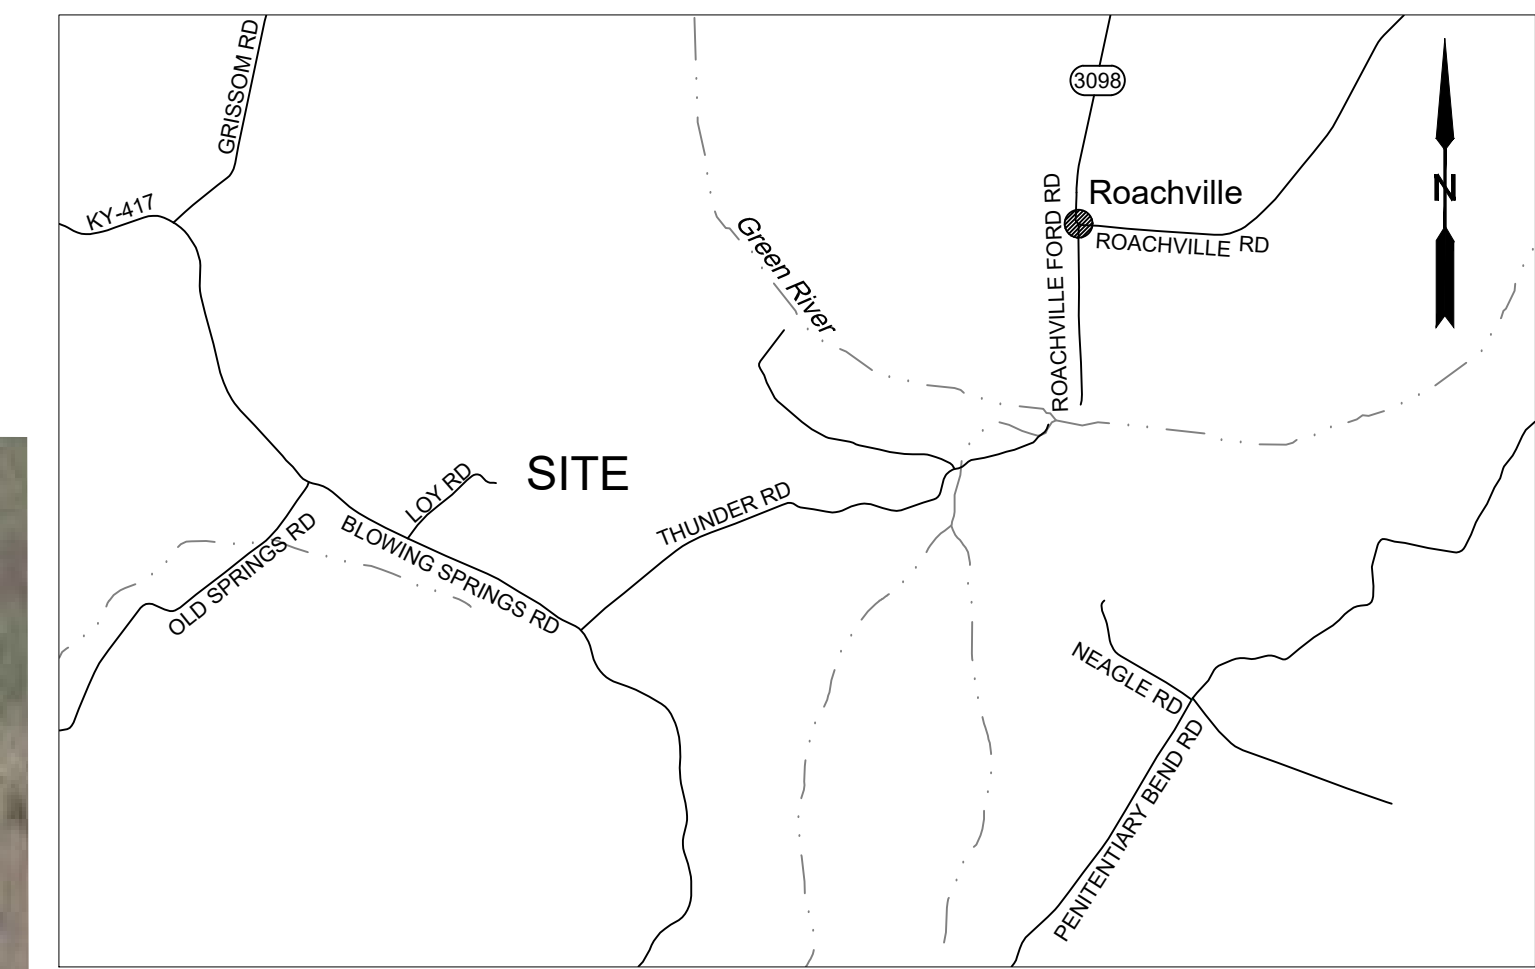

VICINITY MAP: 1" = 2000'

FLOODPLAIN INFORMATION:

THE PARCEL DEPICTED HEREON DOES NOT LIE WITHIN A FLOOD PRONE AREA AS PER THE 'FIRM' MAP NUMBER 21087C0205C. SUBJECT TO MAP SCALE UNCERTAINTY AND TO ANY OTHER UNCERTAINTY IN LOCATION OR ELEVATION ON THE REFERENCED 'FIRM'. EFFECTIVE DATE: MAY 03, 2010



SUBDIVISION EXHIBIT OPTION 1 FOR
 MARION HASKINS
 8301 SHAGREEN CT
 CHESTERFIELD VA 23838
 GREEN COUNTY, KENTUCKY

SCALE: 1" = 80'
 DATE:
 2-06-2024
 PROJECT:
 24-017
 DRAWN: KMF
 CHECKED: BANF
 TOTAL ACRES:
 18.11

SHEET
 1 OF 2

